
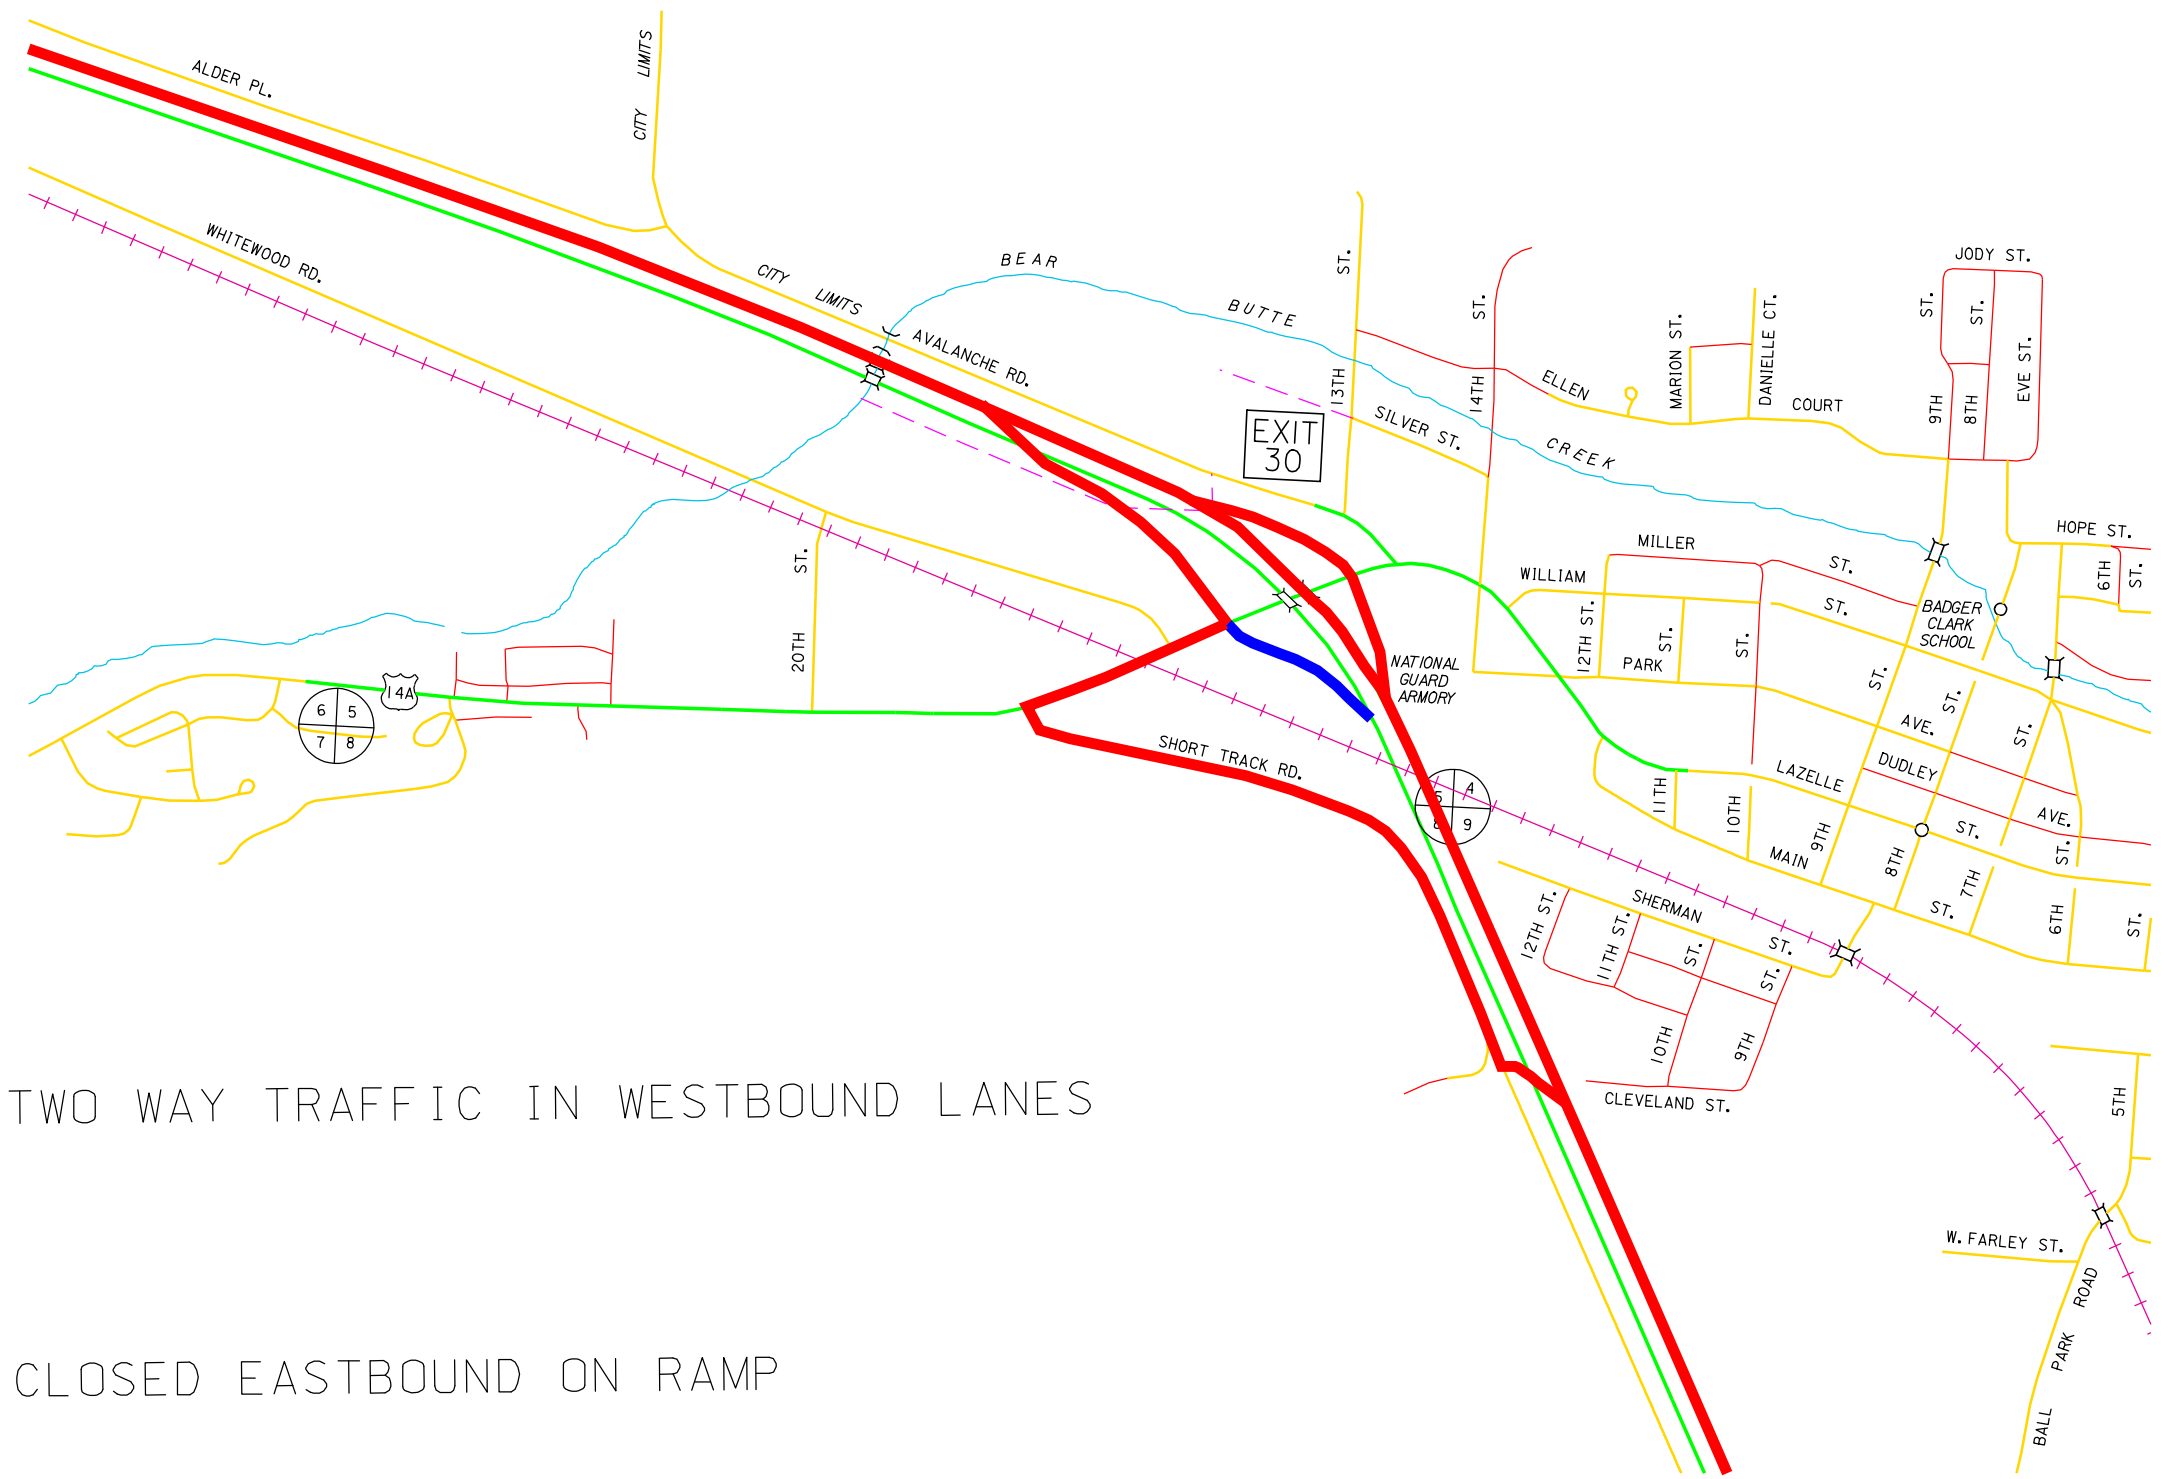


TRAFFIC CONTROL

PHASE 2 I-90 TRAFFIC FLOWS

2009

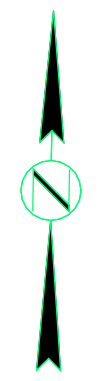

——— = TWO WAY TRAFFIC IN WESTBOUND LANES

——— = CLOSED EASTBOUND ON RAMP