
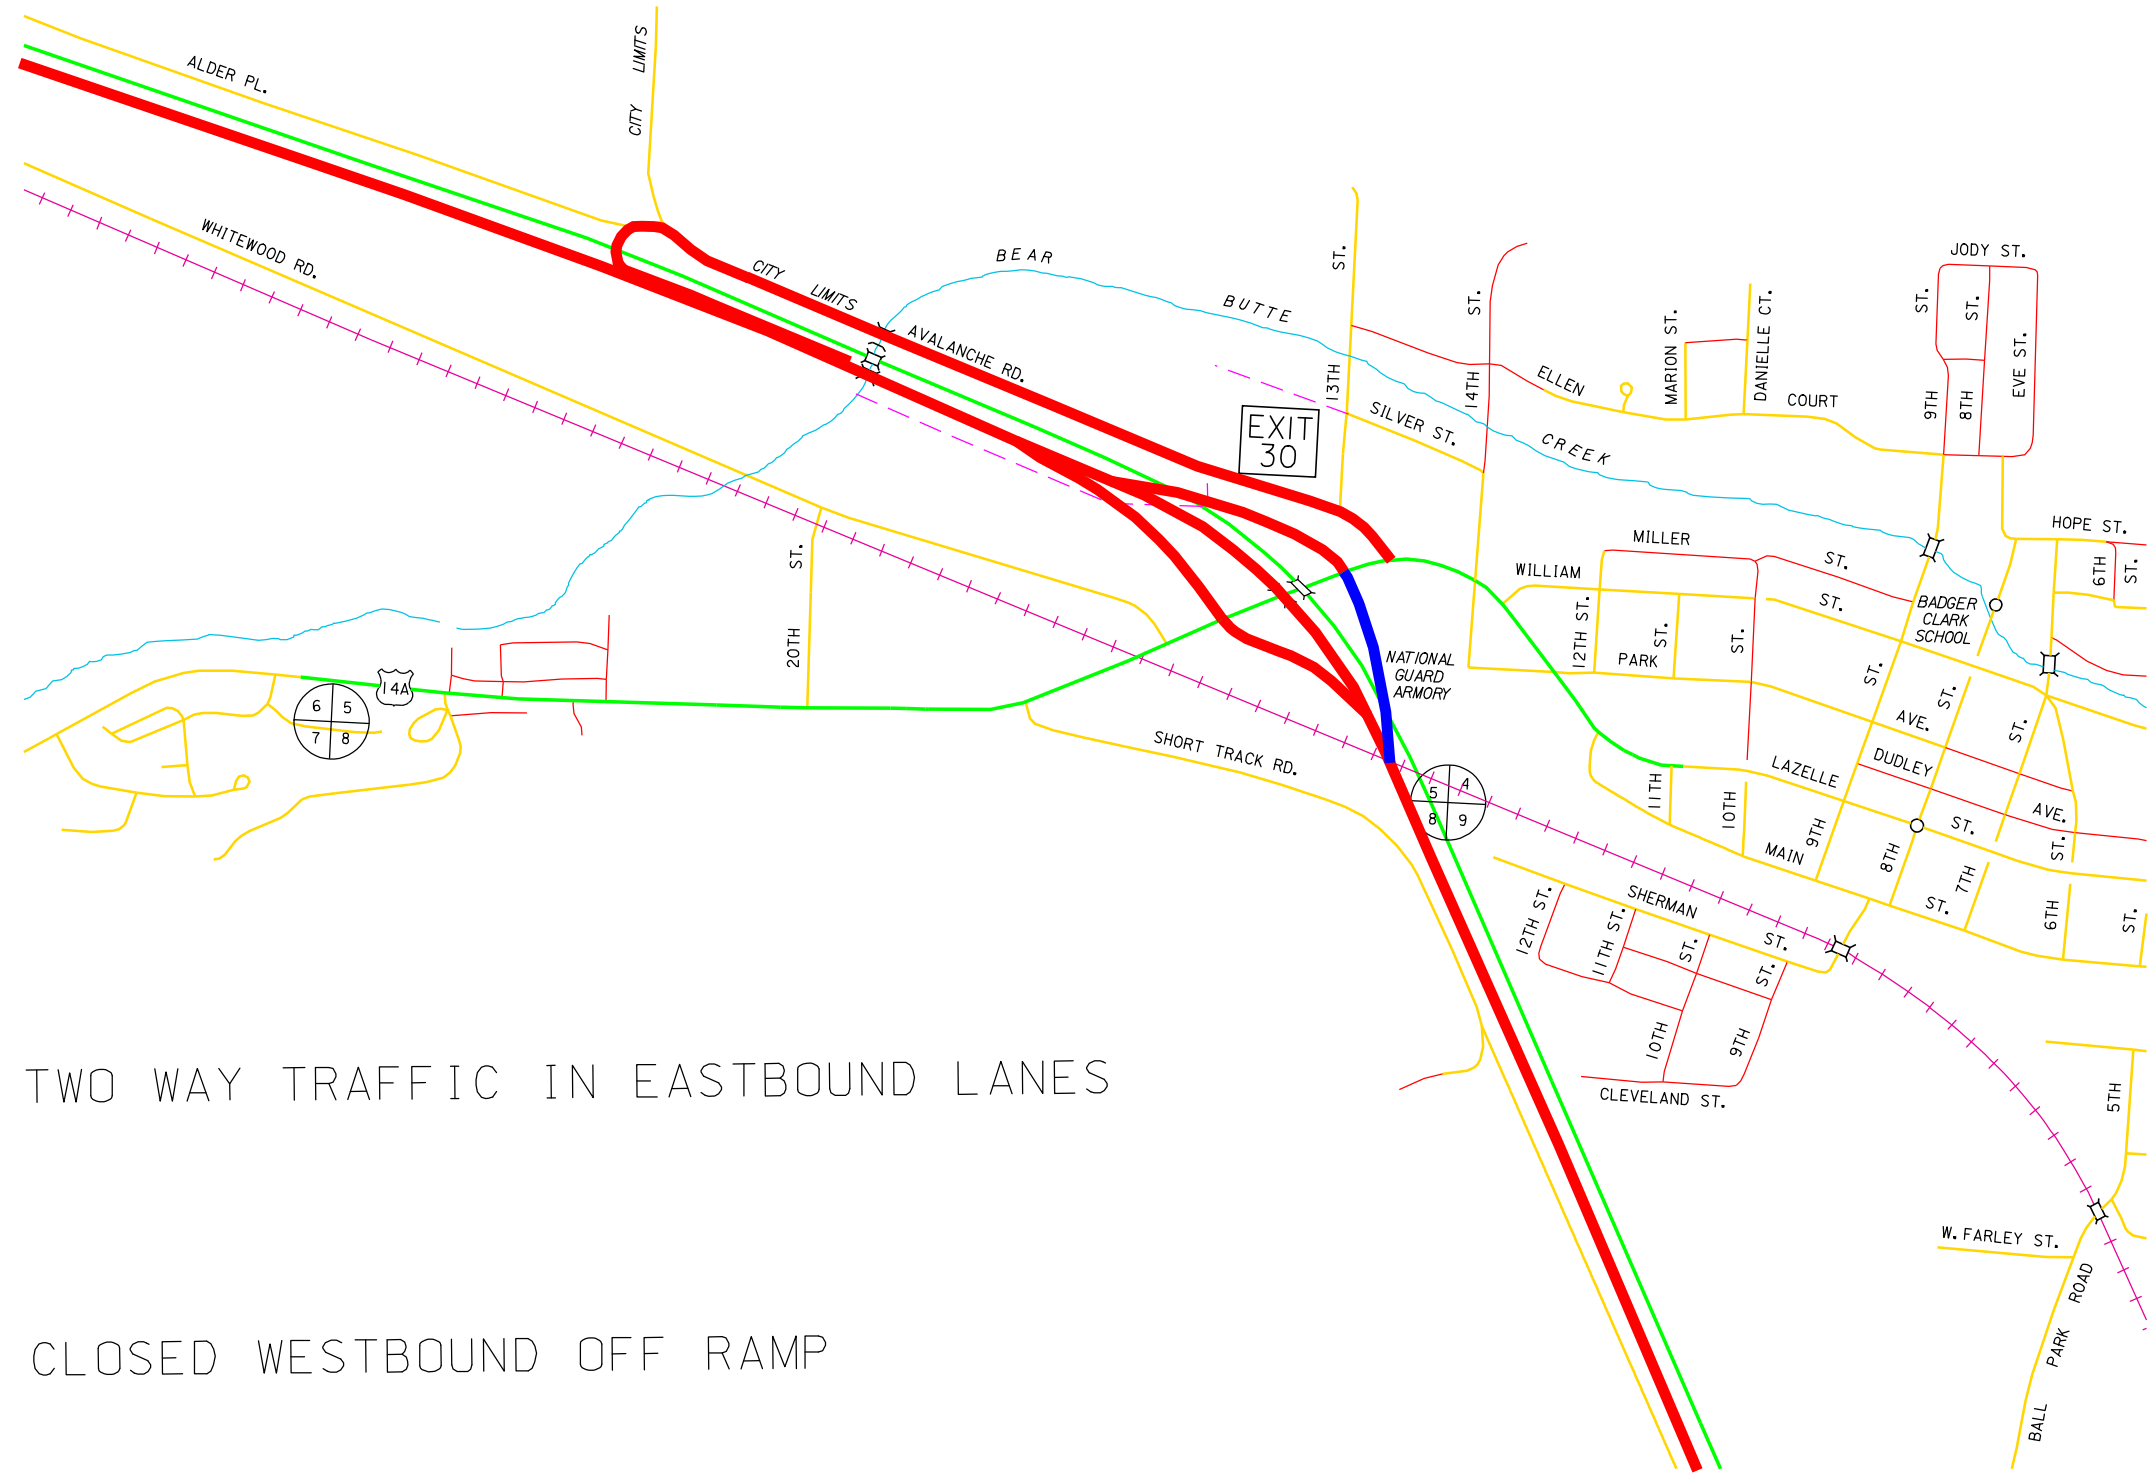


TRAFFIC CONTROL

PHASE 4 I-90 TRAFFIC FLOWS

2010

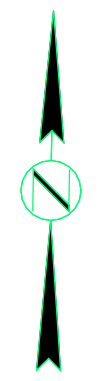

—— = TWO WAY TRAFFIC IN EASTBOUND LANES

—— = CLOSED WESTBOUND OFF RAMP

PLOT SCALE - 2000.00000001.000000

PLOTTED FROM - TRRCINT23

FILE - U:\REGIONRC\PROJ\MEAD6562\TRAFFIC CONTROL 2\TRAFFIC FLOWS.DGN PLOT NAME - TRAFFIC FLOWS1